


① Southern Elevation  
1/8" = 1'-0"


Jodi Kurilla  
42 Lagrange Design

No.	Description	Date

**Southern Elevation**

Project number	Project Number	<b>01</b>
Date	Issue Date	
Drawn by	Author	
Checked by	Checker	
Scale 1/8" = 1'-0"		

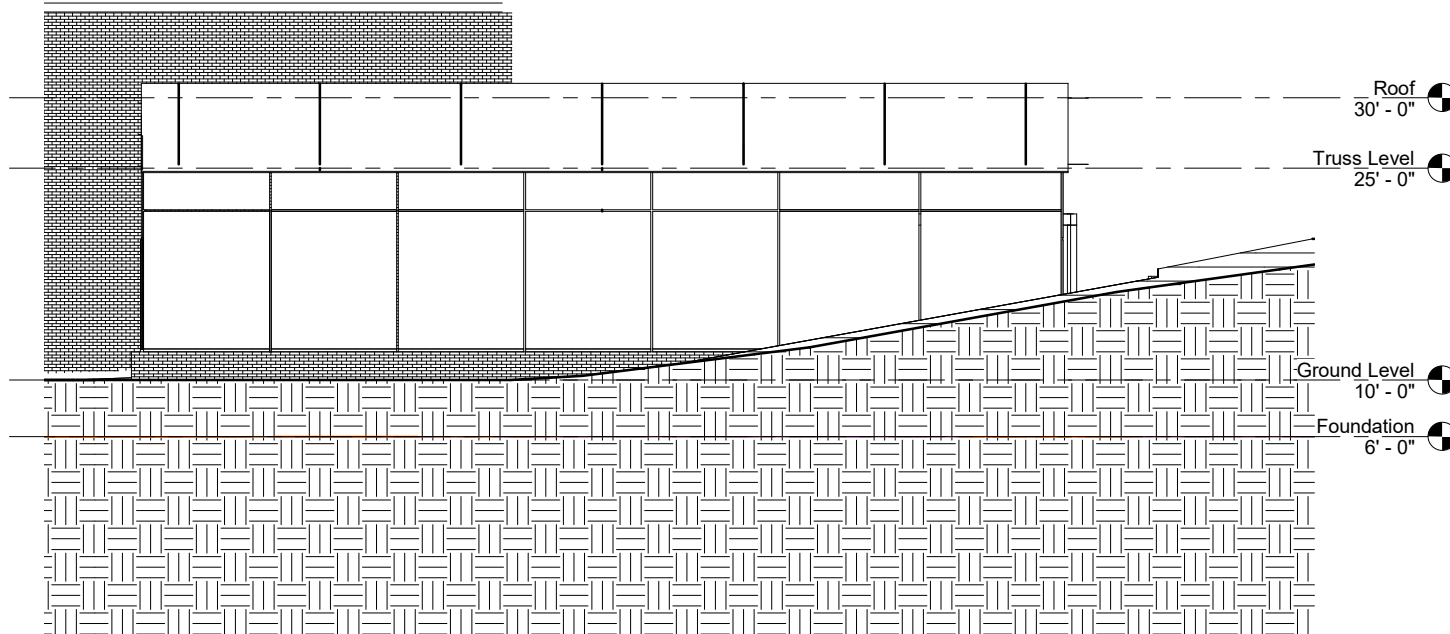


① Northern Elevation  
1/8" = 1'-0"


Jodi Kurilla  
42 Lagrange Design

No.	Description	Date

Northern Elevation		
Project number	Project Number	<b>02</b>
Date	Issue Date	
Drawn by	Author	
Checked by	Checker	
Scale 1/8" = 1'-0"		

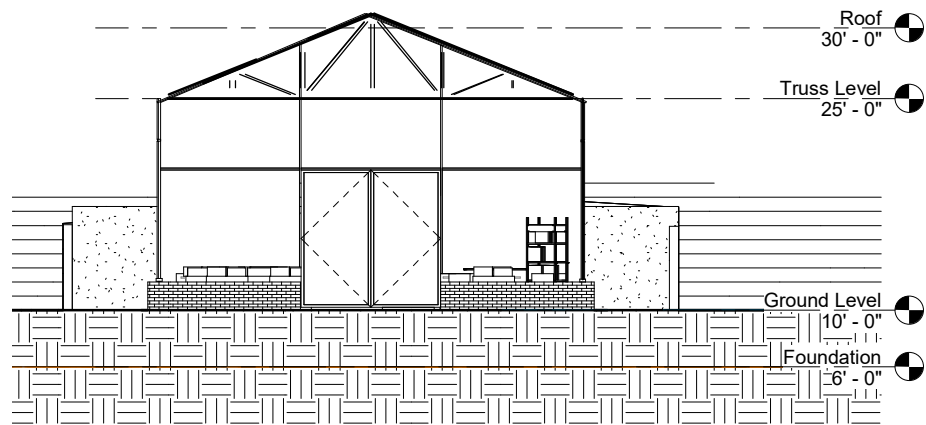


① Eastern Elevation  
1/8" = 1'-0"


Jodi Kurilla  
42 Lagrange Design

No.	Description	Date

Eastern Elevation		
Project number	Project Number	<b>03</b>
Date	Issue Date	
Drawn by	Author	
Checked by	Checker	
		Scale 1/8" = 1'-0"

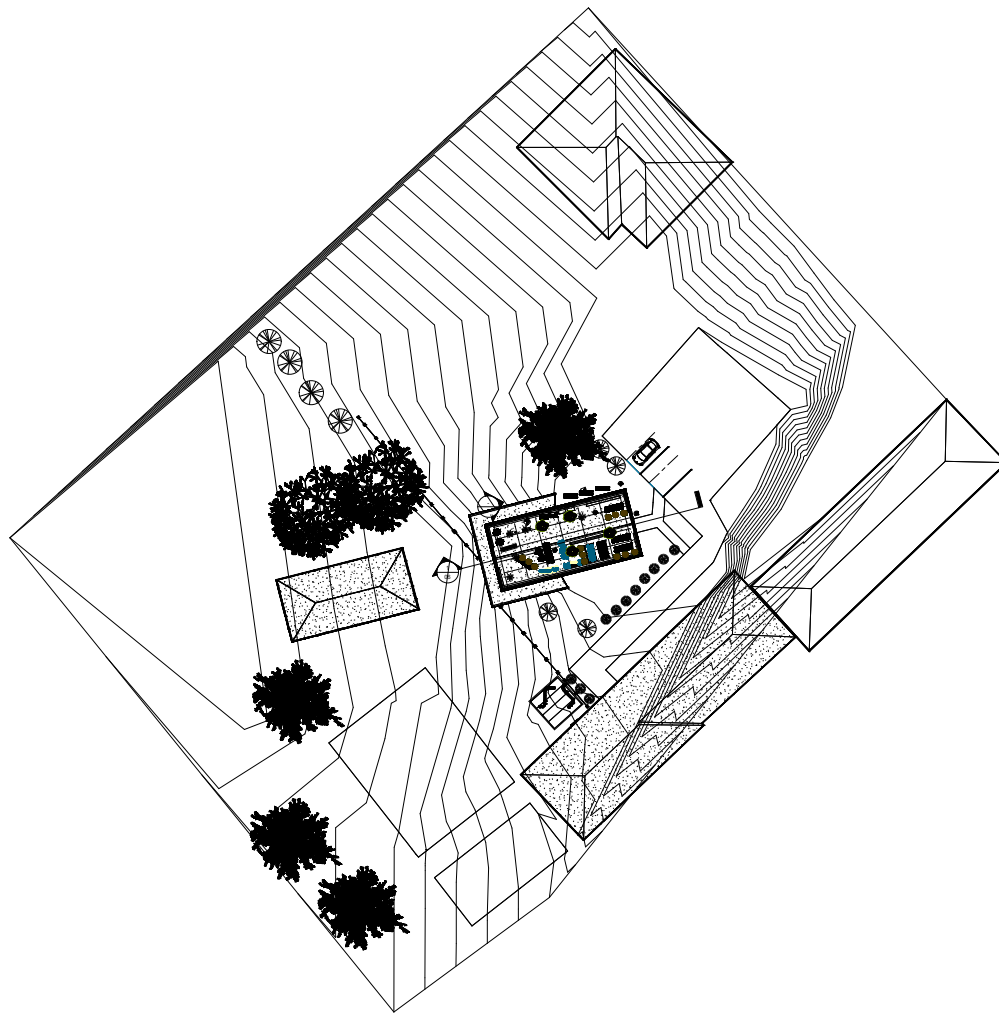

Site  
1" = 20'



www.autodesk.com/revit

Consultant  
Address  
Phone  
Fax  
e-mail

Consultant  
Address  
Phone  
Fax  
e-mail

Consultant  
Address  
Phone  
Fax  
e-mail

Consultant  
Address  
Phone  
Fax  
e-mail

Consultant  
Address  
Phone  
Fax  
e-mail

No.	Description	Date

**Indi Kurilla**  
**42 Lagrange**  
**Design**

**Site Plan**


Project Number	Project Number
Date	Issue Date
Drawn By	Author
Checked By	Checker

**04**

Scale

5/6/2011 4:10 AM



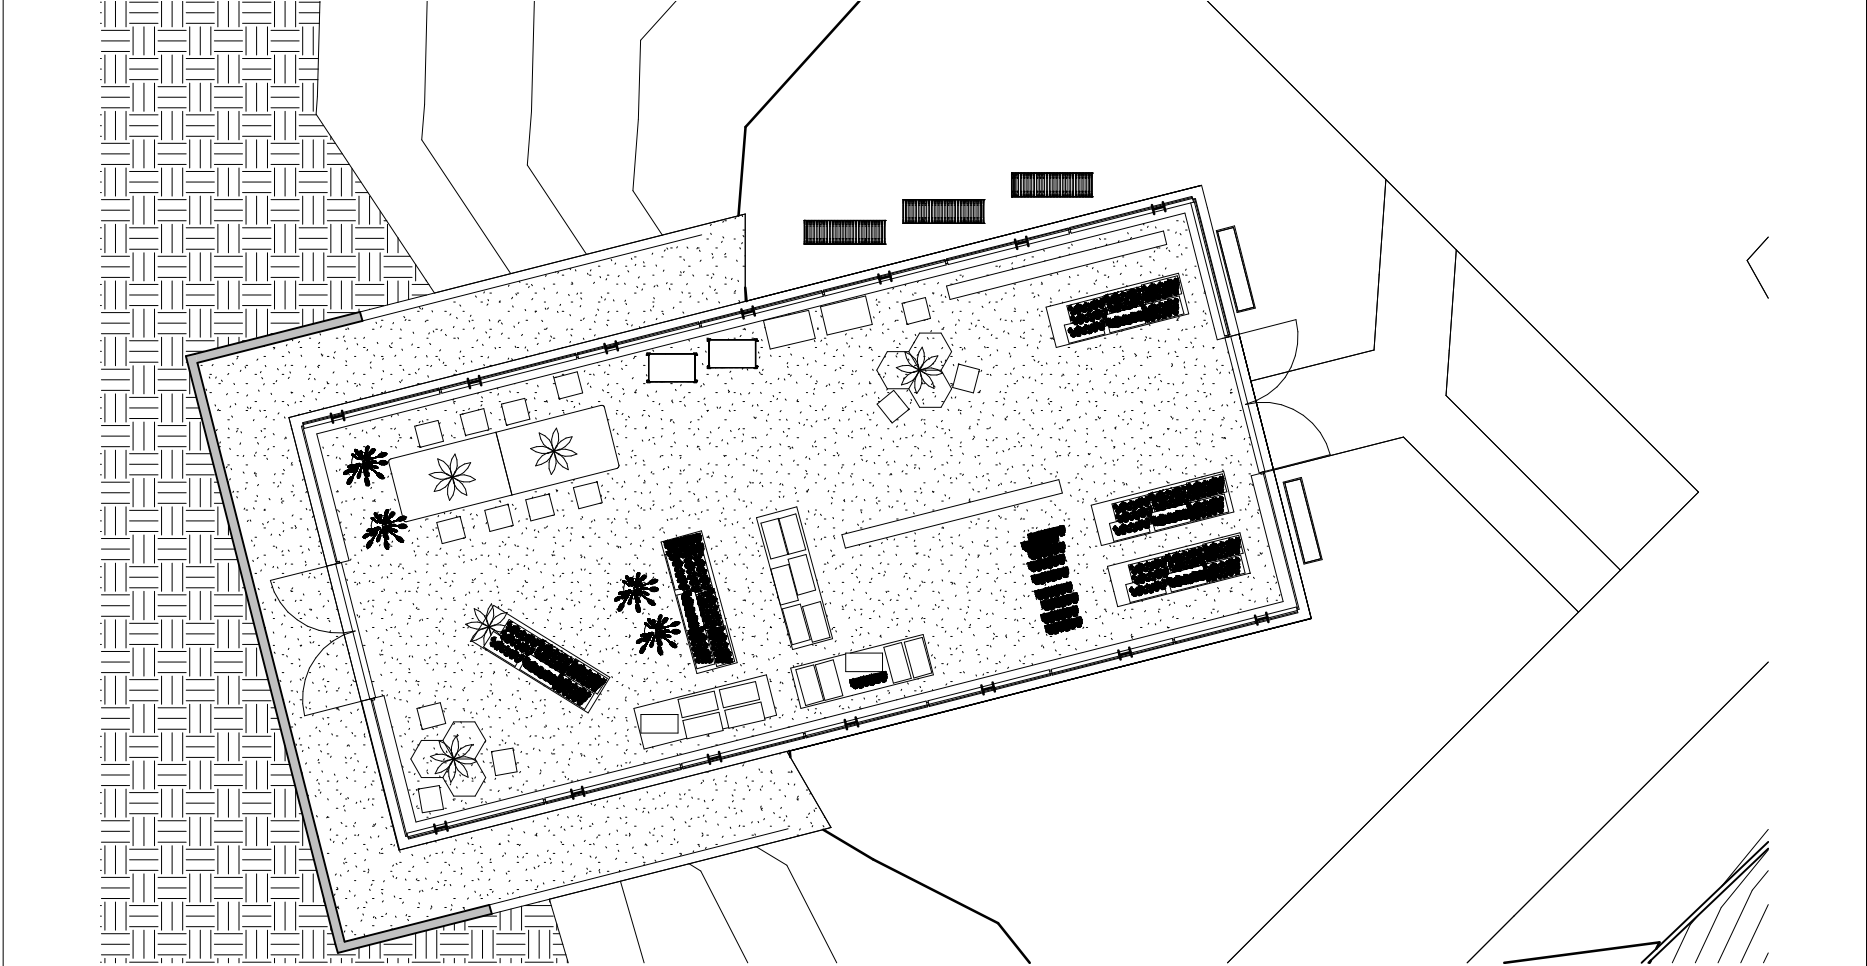


① Ground Level  
1/8" = 1'-0"

--


Jodi Kurilla  
42 Lagrange Design

No.	Description	Date

Floor Plan		
Project number	Project Number	<b>05</b>
Date	Issue Date	
Drawn by	Author	
Checked by	Checker	
Scale		1/8" = 1'-0"

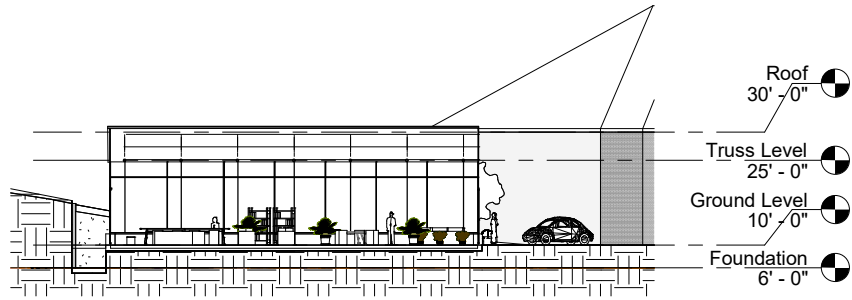


① Southern Wall Section  
1" = 20'-0"

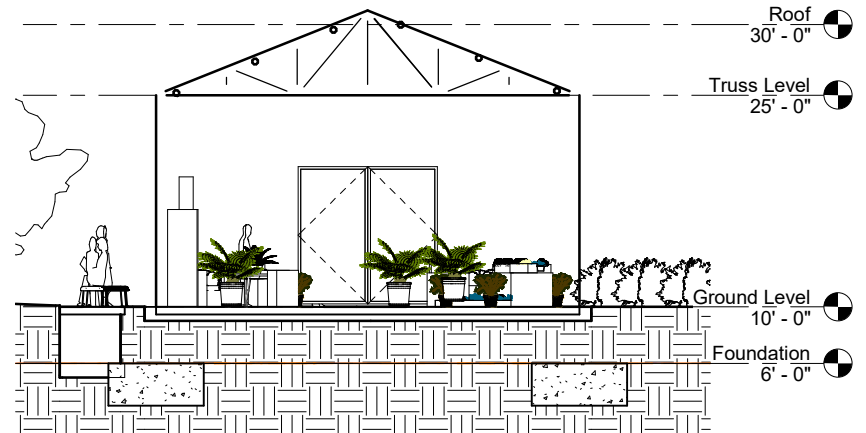


Jodi Kurilla      ② Section 3  
 42 Lagrange Design      1/8" = 1'-0"

No.	Description	Date

Sections		
Project number	Project Number	<b>06</b>
Date	Issue Date	
Drawn by	Author	
Checked by	Checker	
		Scale As indicated

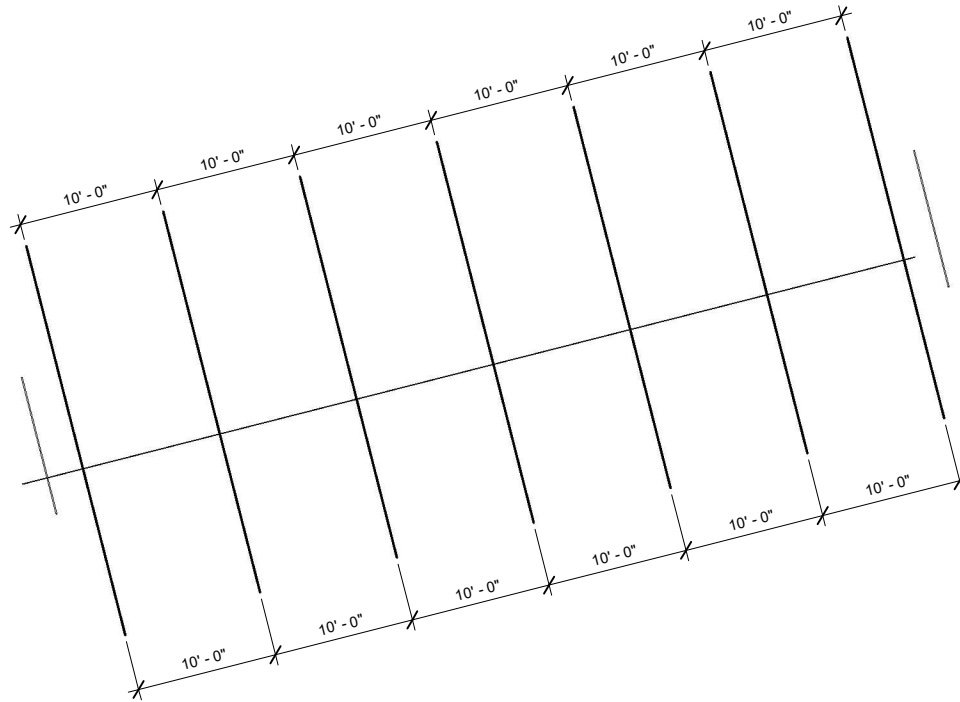


① Roof  
1/8" = 1'-0"

--

Jodi Kurilla  
42 Lagrange Design

No.	Description	Date

Truss Frame Spacing		
Project number	Project Number	<b>07</b>
Date	Issue Date	
Drawn by	Author	
Checked by	Checker	
Scale		1/8" = 1'-0"

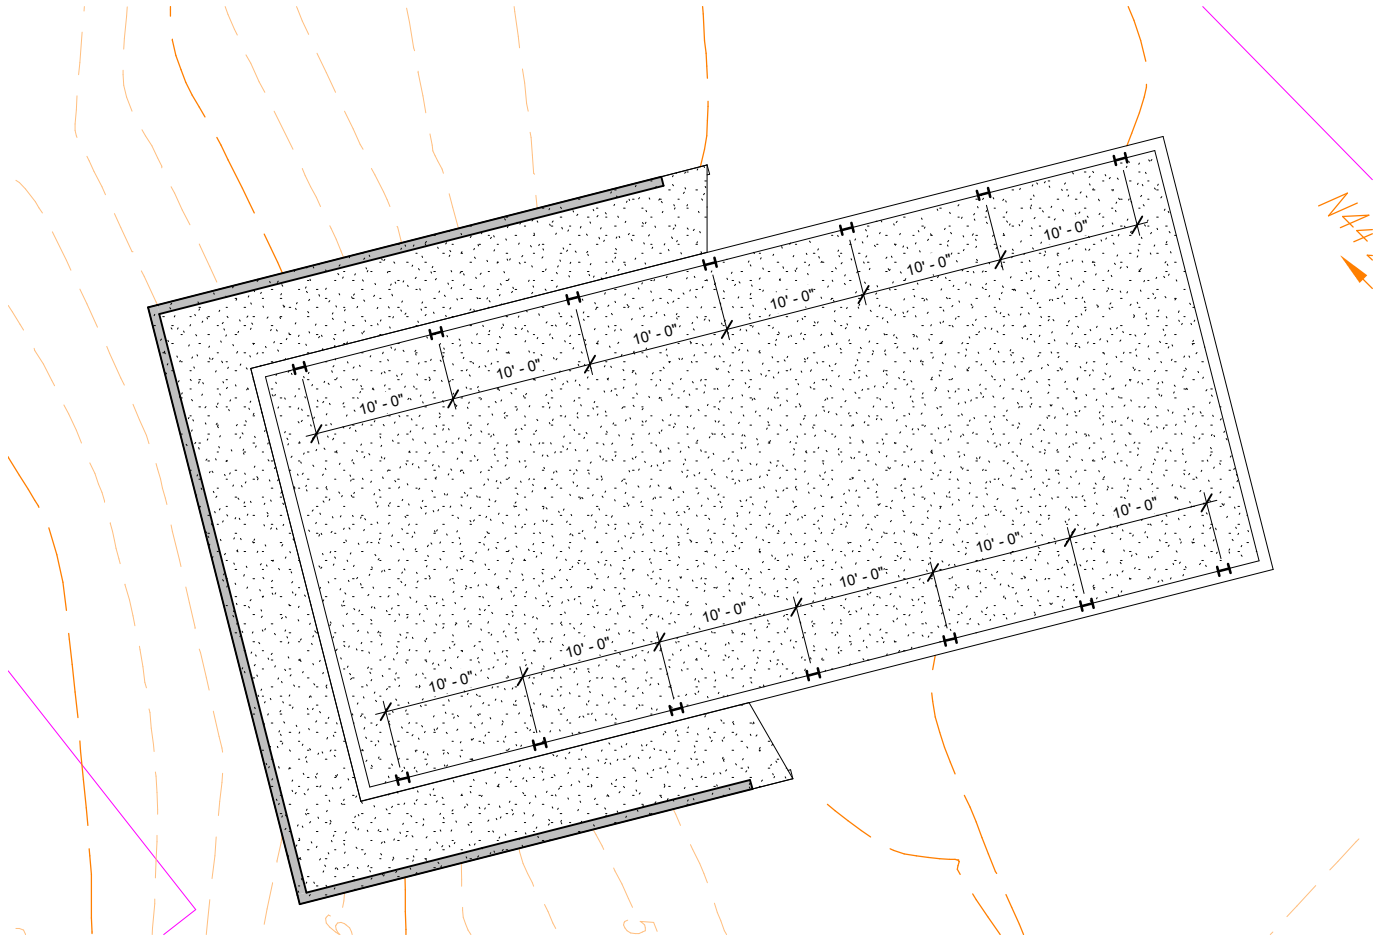


① Foundation  
1/8" = 1'-0"


Jodi Kurilla  
42 Lagrange Design

No.	Description	Date

Column Placement		
Project number	Project Number	<b>08</b>
Date	Issue Date	
Drawn by	Author	
Checked by	Checker	
Scale 1/8" = 1'-0"		

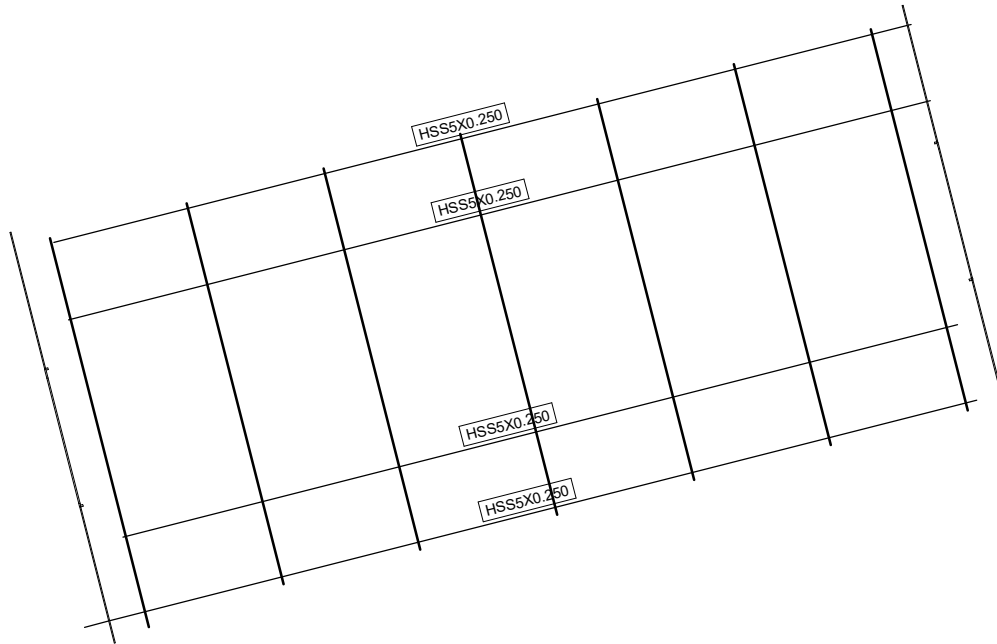


① Truss Level  
1/8" = 1'-0"


Jodi Kurilla  
42 Lagrange Design

No.	Description	Date

Purlin Placement		
Project number	Project Number	<b>09</b>
Date	Issue Date	
Drawn by	Author	
Checked by	Checker	
		Scale 1/8" = 1'-0"

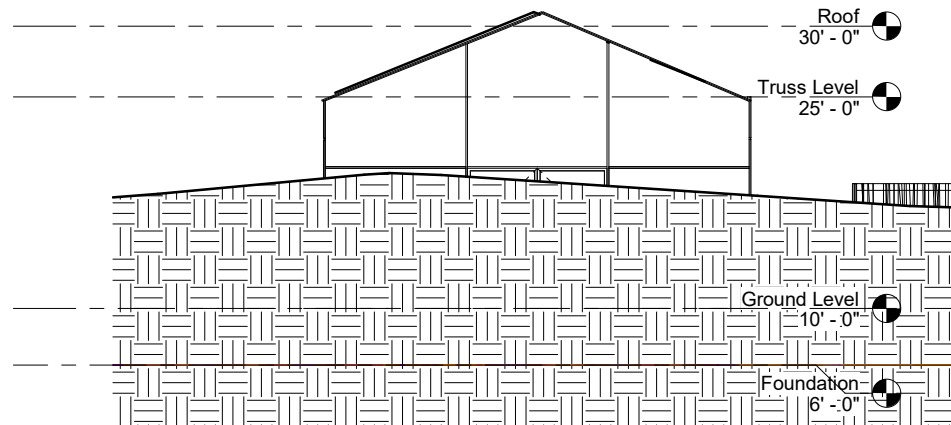

① Western Elevation  
1/8" = 1'-0"


Jodi Kurilla  
42 Lagrange Design

No.	Description	Date

**Western Elevation**

Project number	Project Number	<b>10</b>
Date	Issue Date	
Drawn by	Author	
Checked by	Checker	
Scale 1/8" = 1'-0"		